



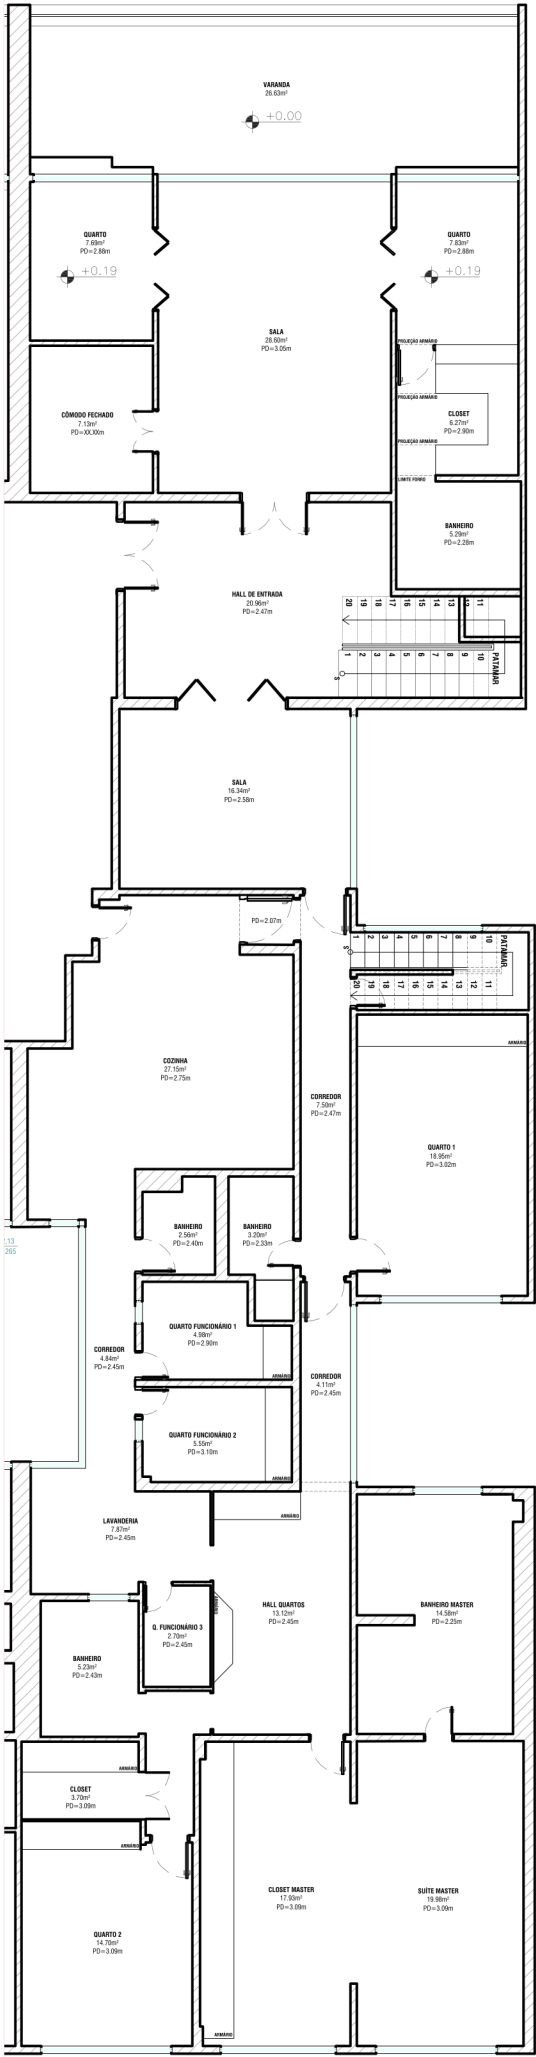

1 PLANTA 1 PAVIMENTO
Esc. 1/150

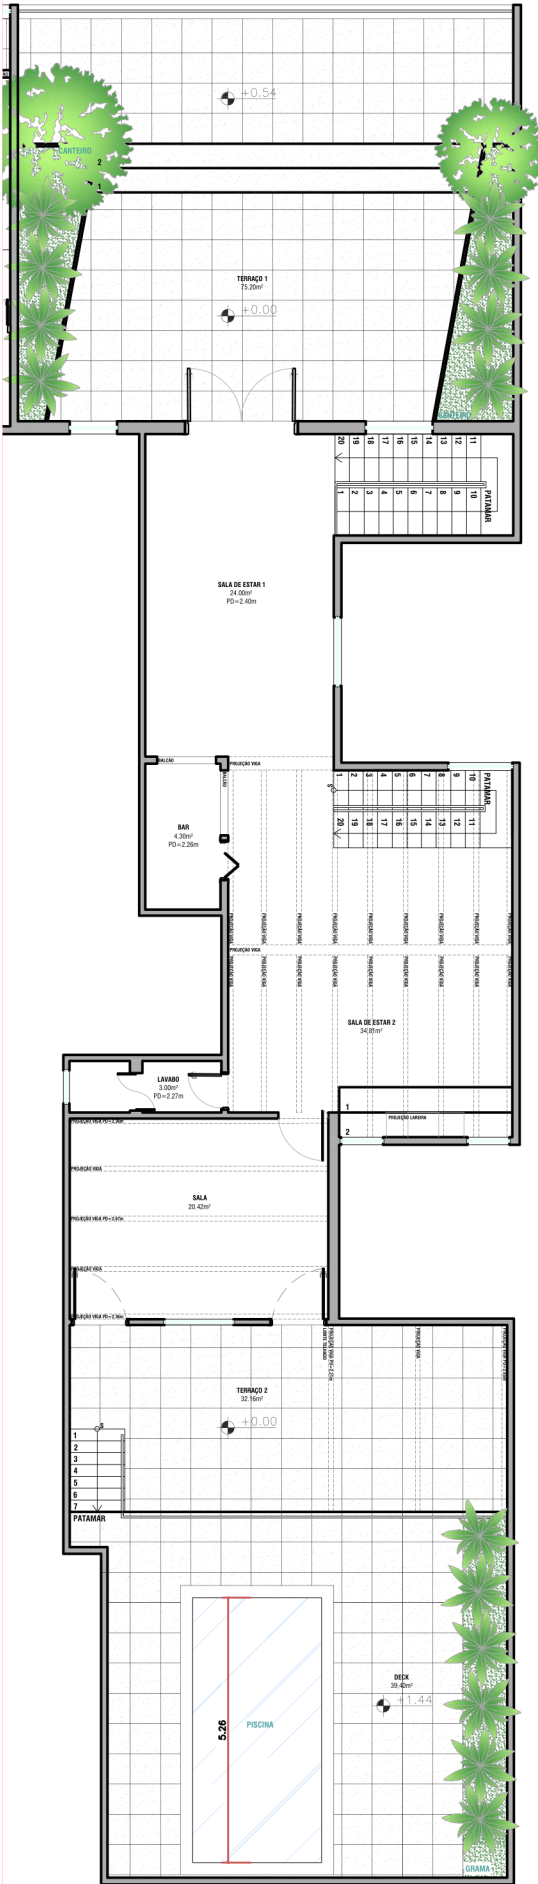

2 PLANTA 2 PAVIMENTO
Esc. 1/150